



Compton Fields Project

Design Package

Site Plan



New Baseball Field

North Parking

Bus Drop Off

New Softball Field

New FieldHouse Building

New Soccer Field

COMPTON

Gym

Academic Building

PAC

South Parking

Student Drop Off

Fields Perspective



Fields Perspective




Fieldhouse Perspective





Fieldhouse Perspective







Compton Fieldhouse - Floor Plan

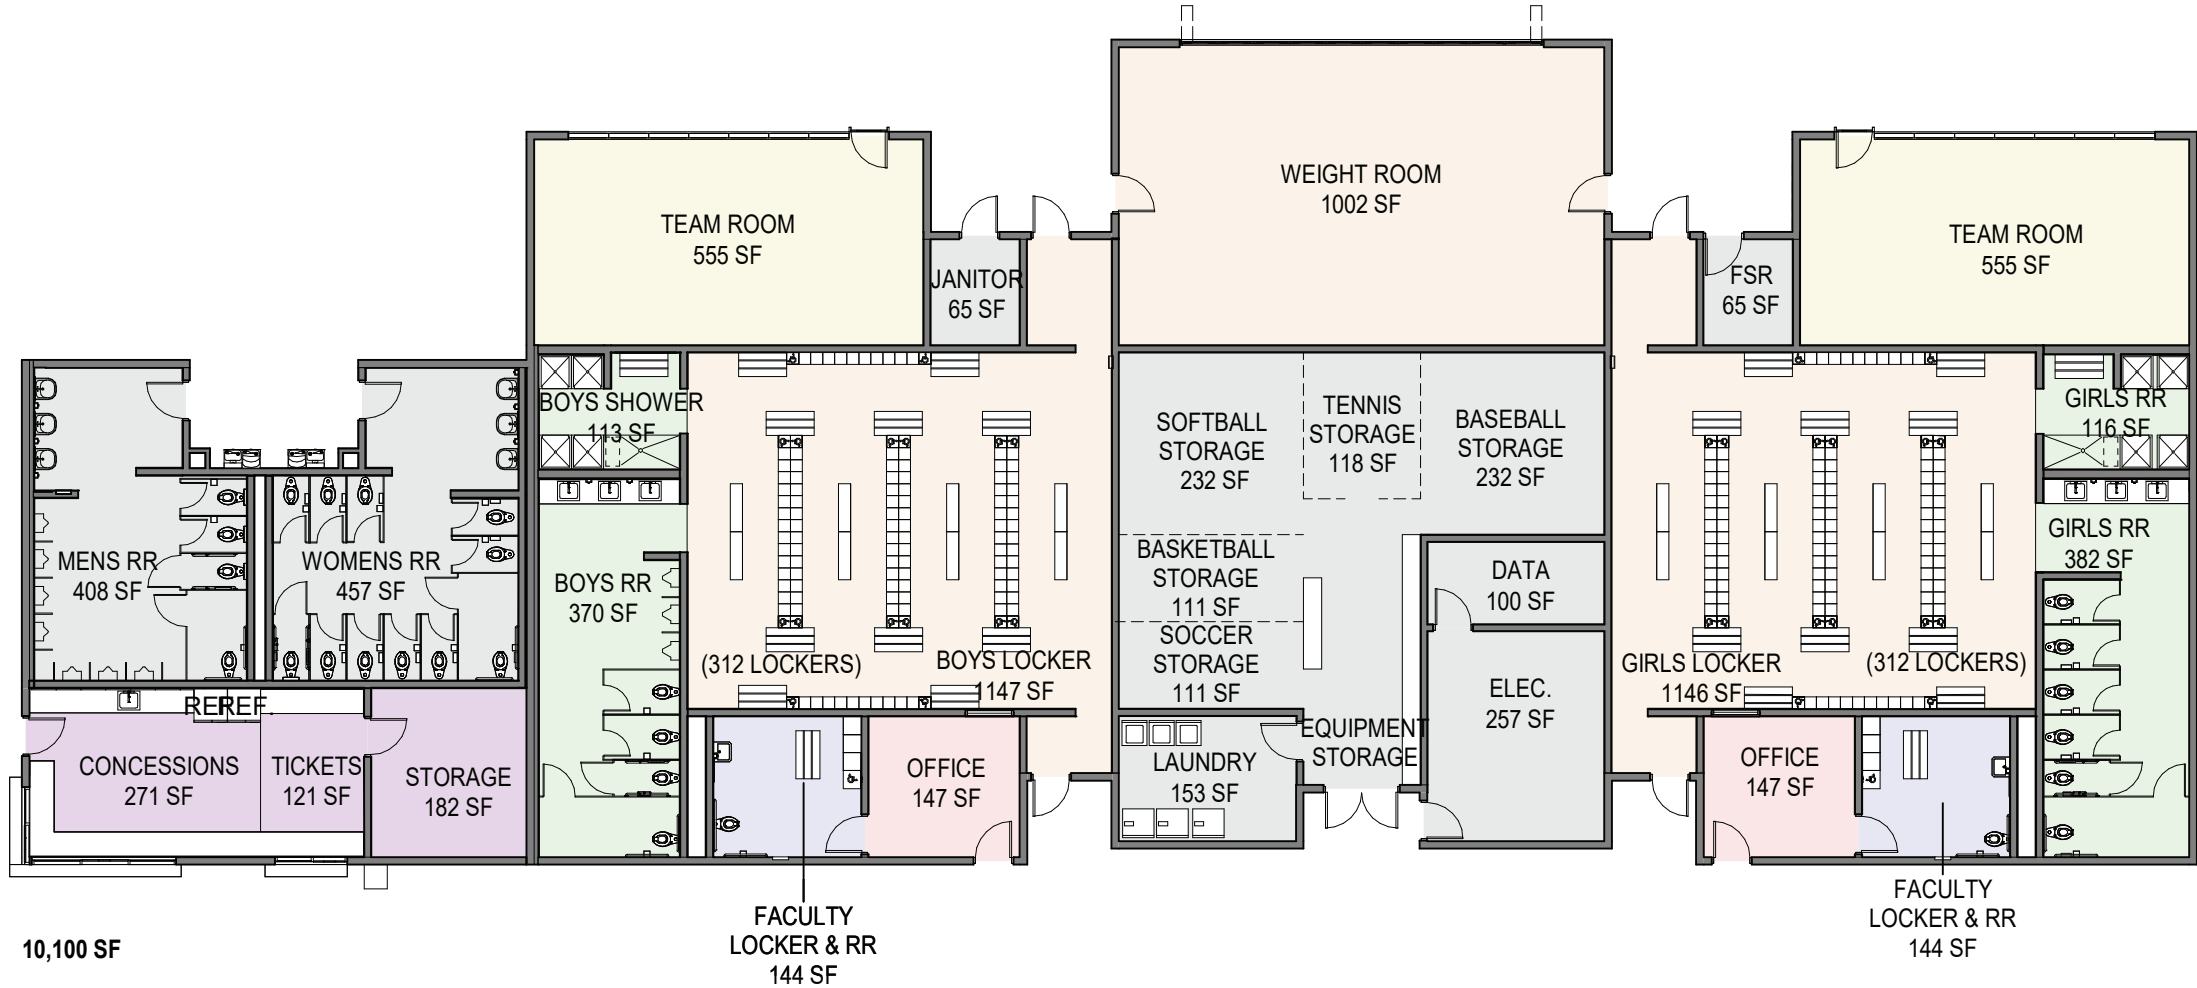


Compton Fieldhouse - Ceiling Plan

 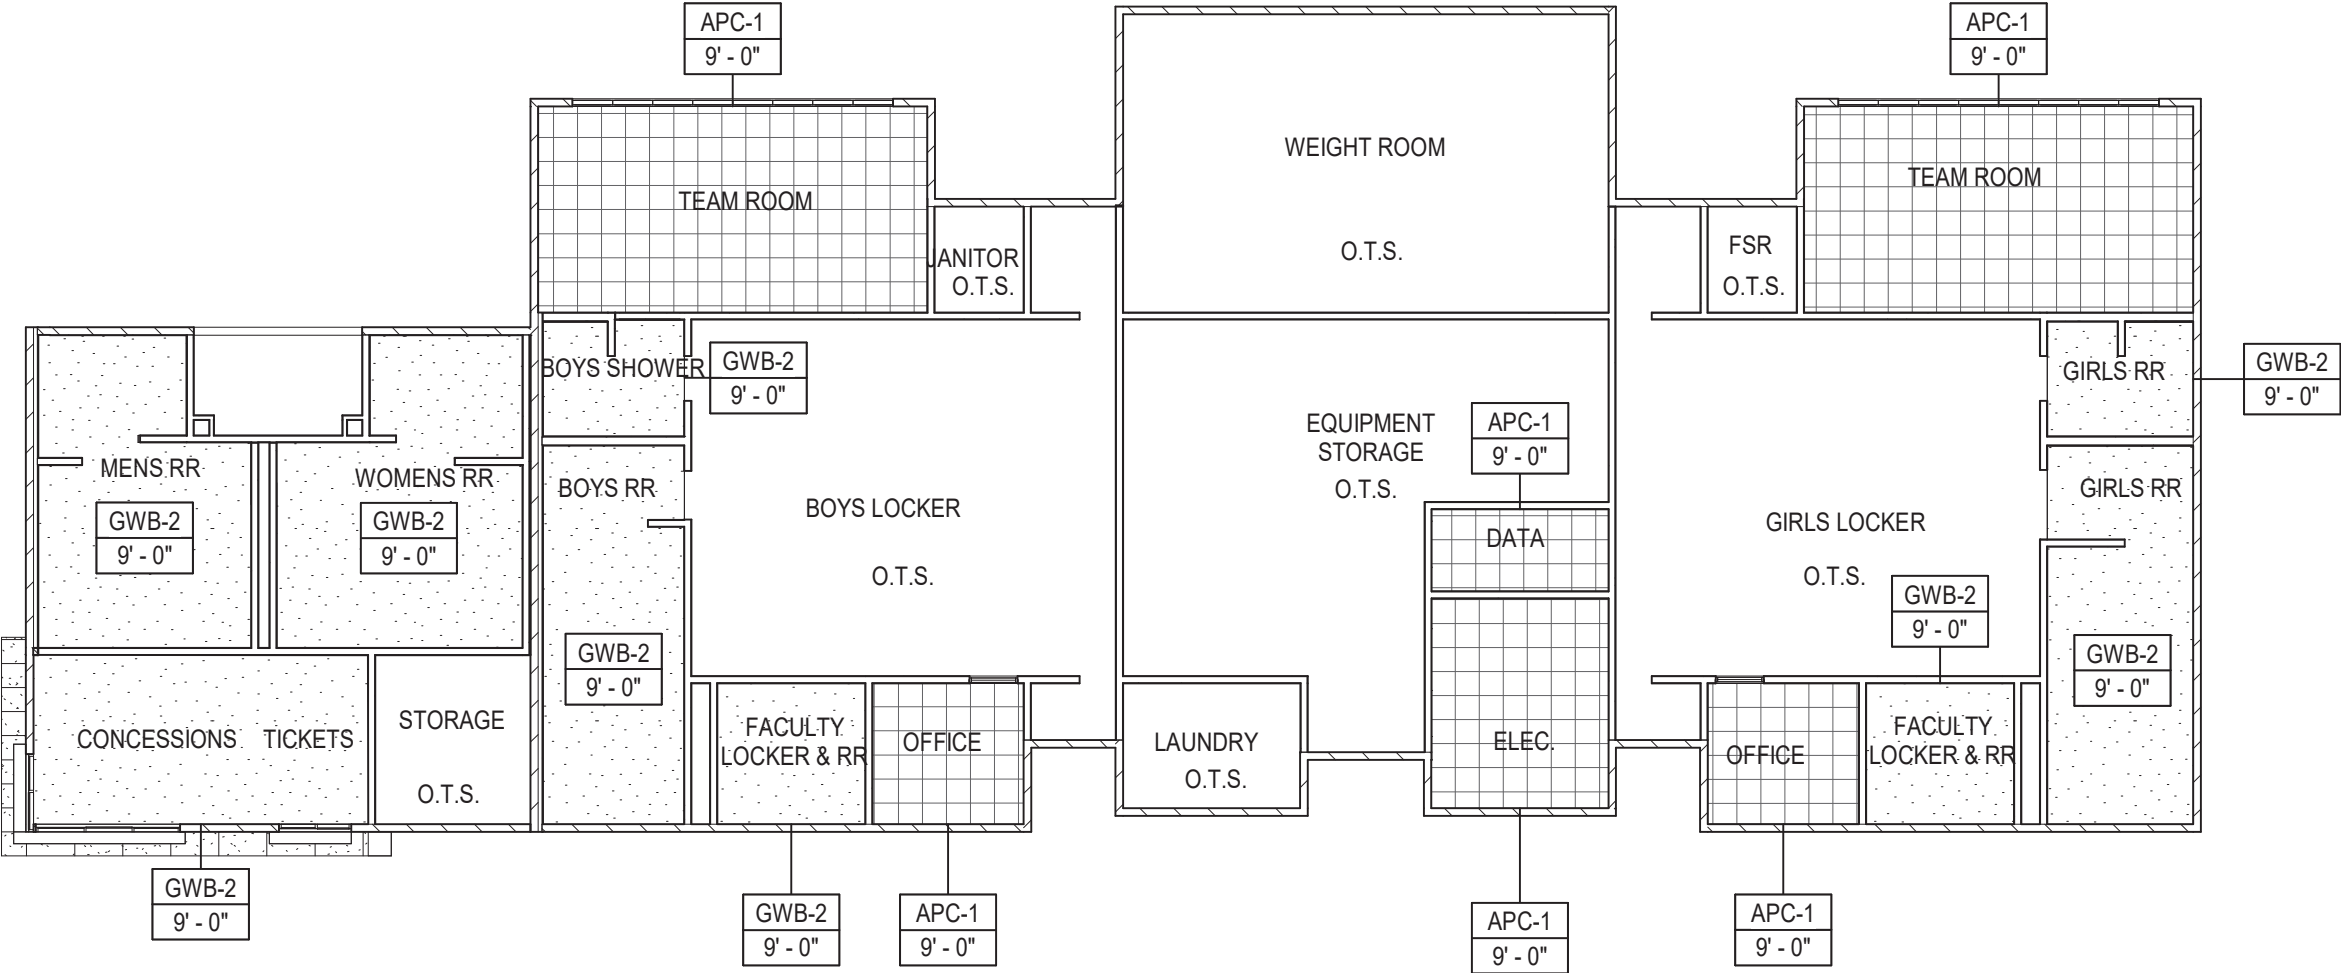

Compton Fieldhouse - Exterior Elevations

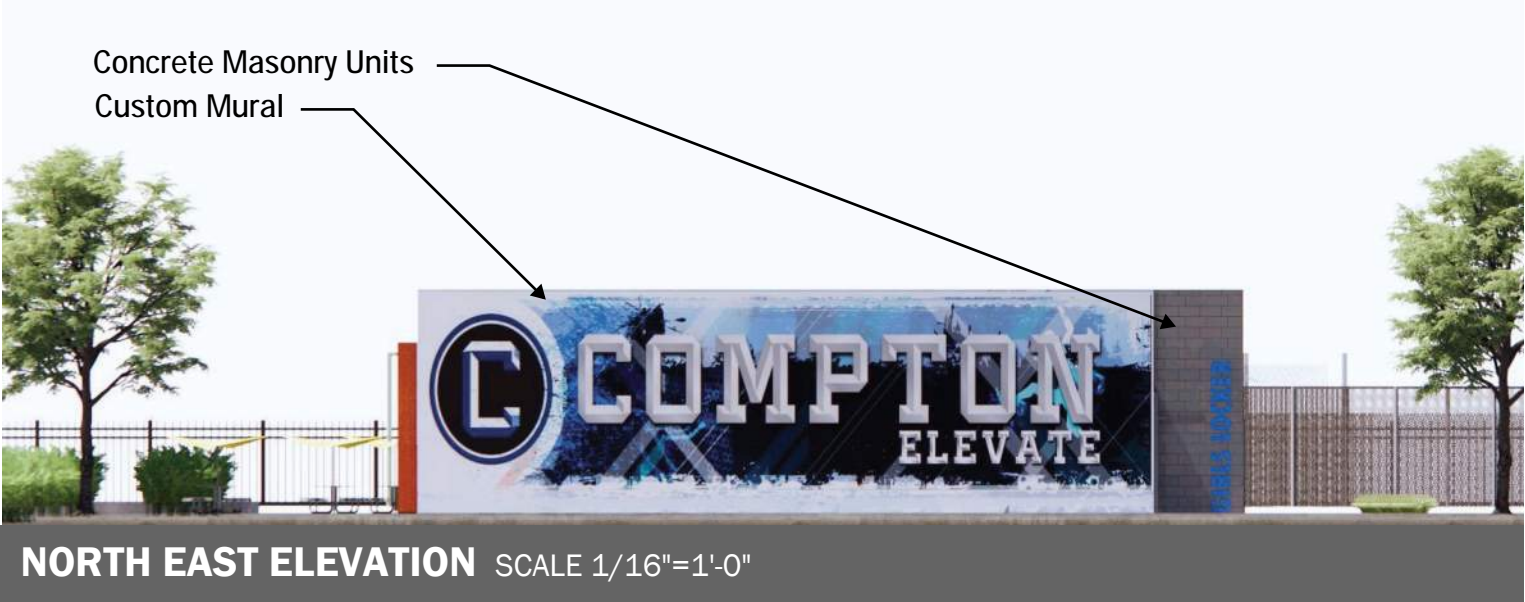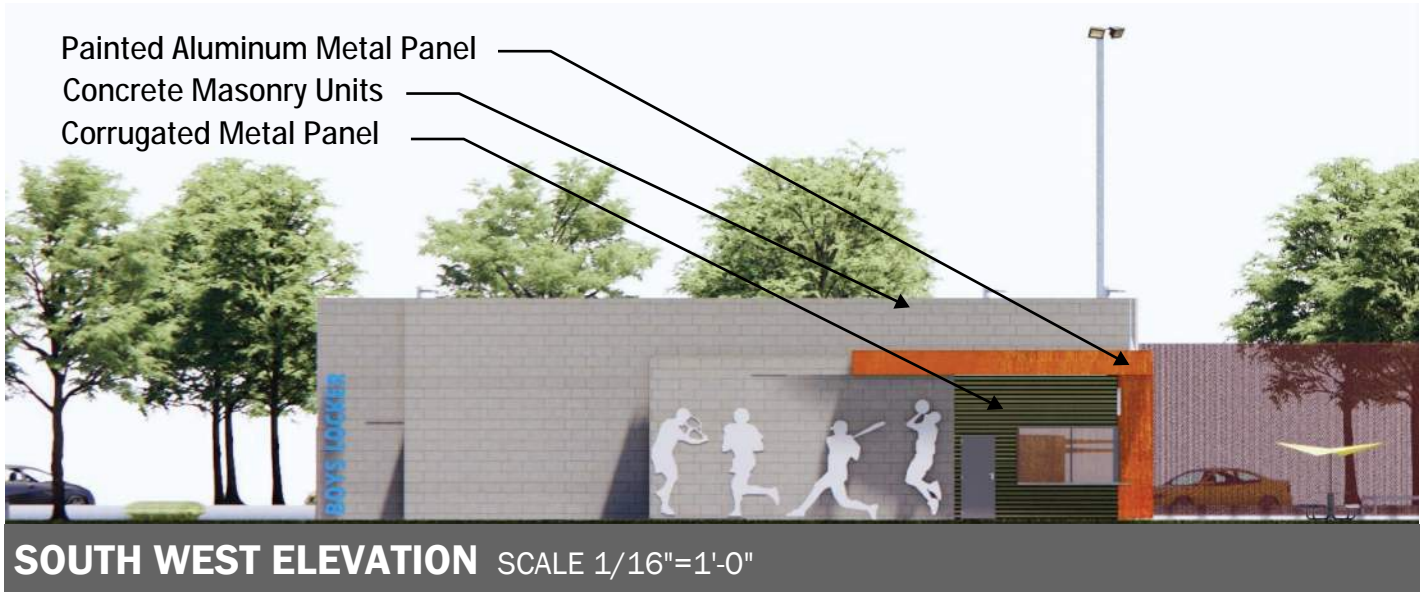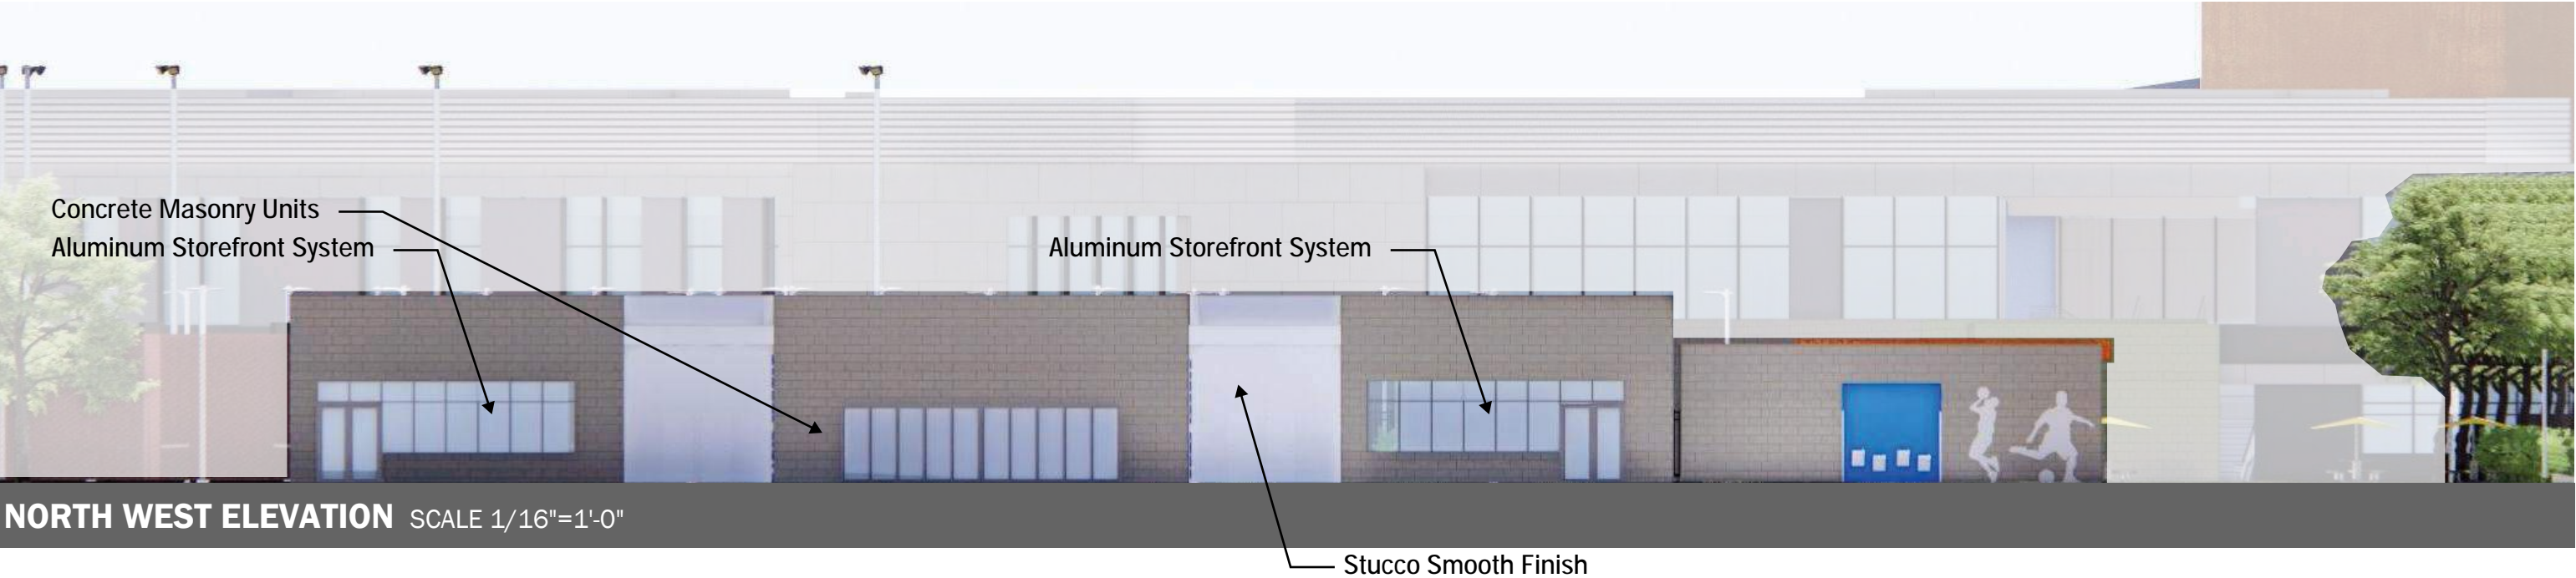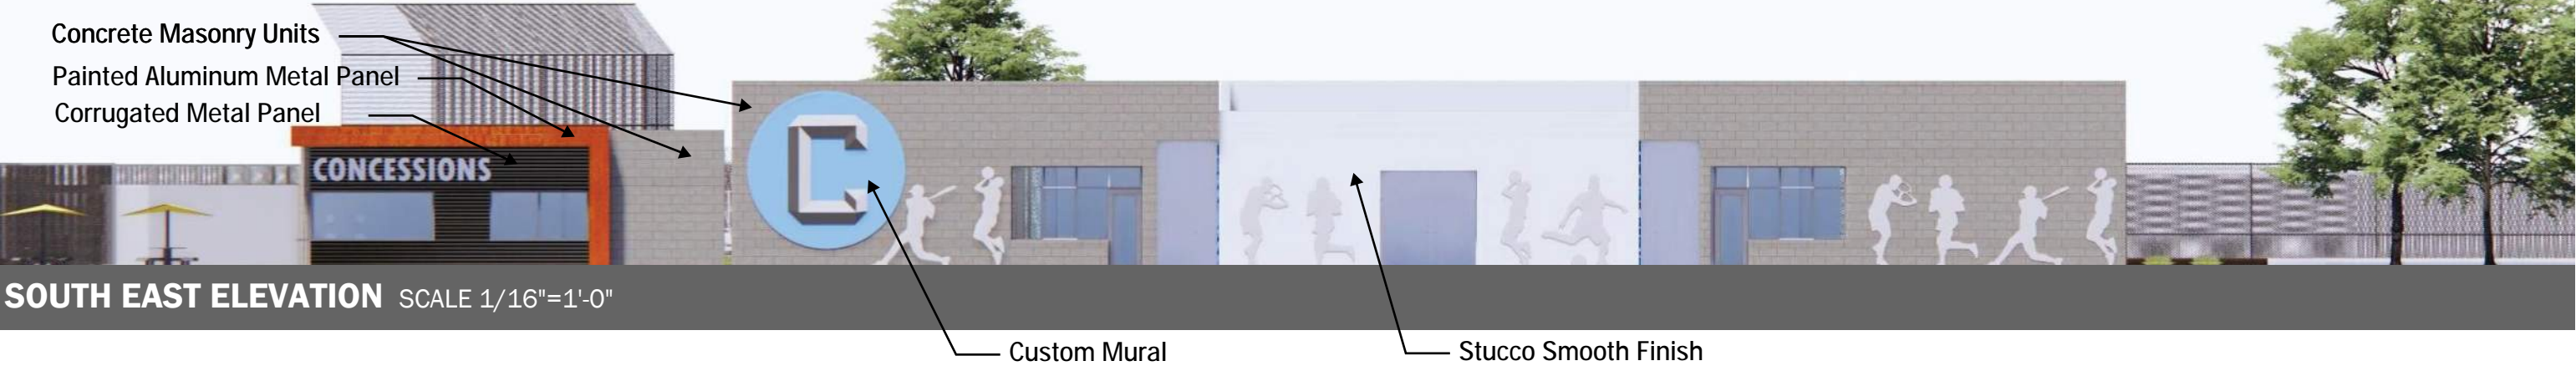


Baseball Field

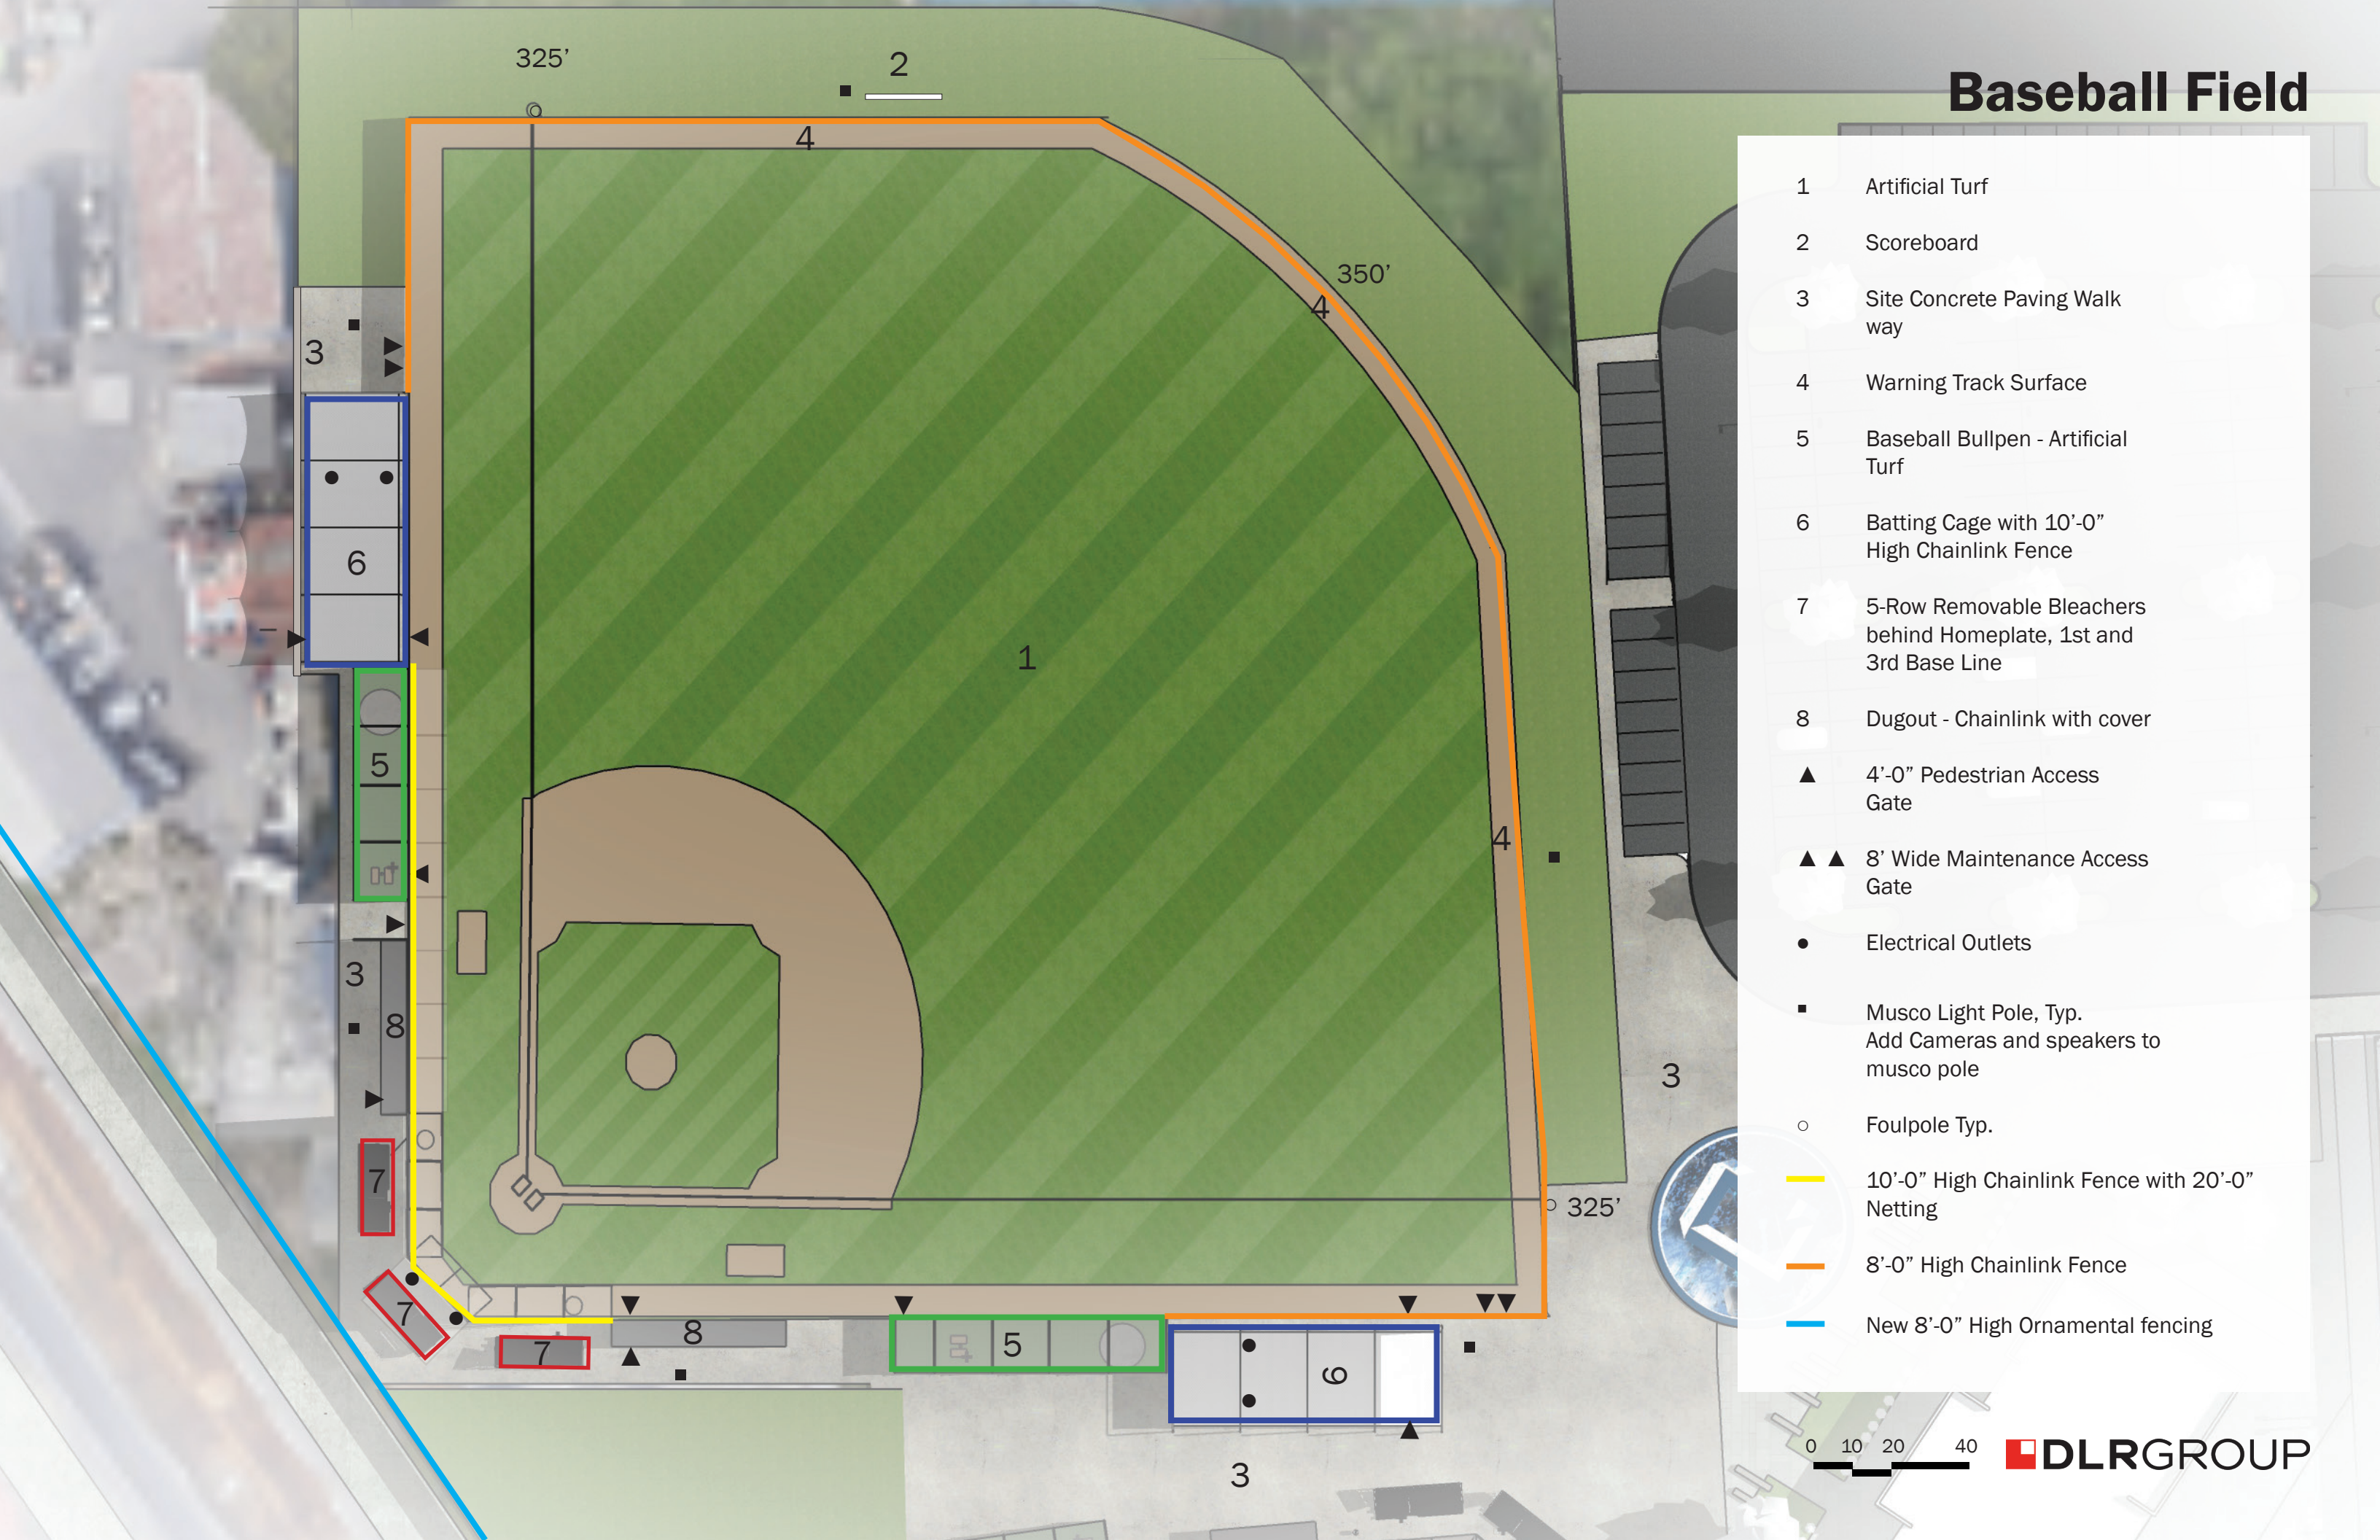


- 1 Artificial Turf
- 2 Scoreboard
- 3 Site Concrete Paving Walk way
- 4 Warning Track Surface
- 5 Baseball Bullpen - Artificial Turf
- 6 Batting Cage with 10'-0" High Chainlink Fence
- 7 5-Row Removable Bleachers behind Homeplate, 1st and 3rd Base Line
- 8 Dugout - Chainlink with cover
- ▲ 4'-0" Pedestrian Access Gate
- ▲▲ 8' Wide Maintenance Access Gate
- Electrical Outlets
- Musco Light Pole, Typ. Add Cameras and speakers to musco pole
- Foulpole Typ.
- 10'-0" High Chainlink Fence with 20'-0" Netting
- 8'-0" High Chainlink Fence
- New 8'-0" High Ornamental fencing

Softball Field

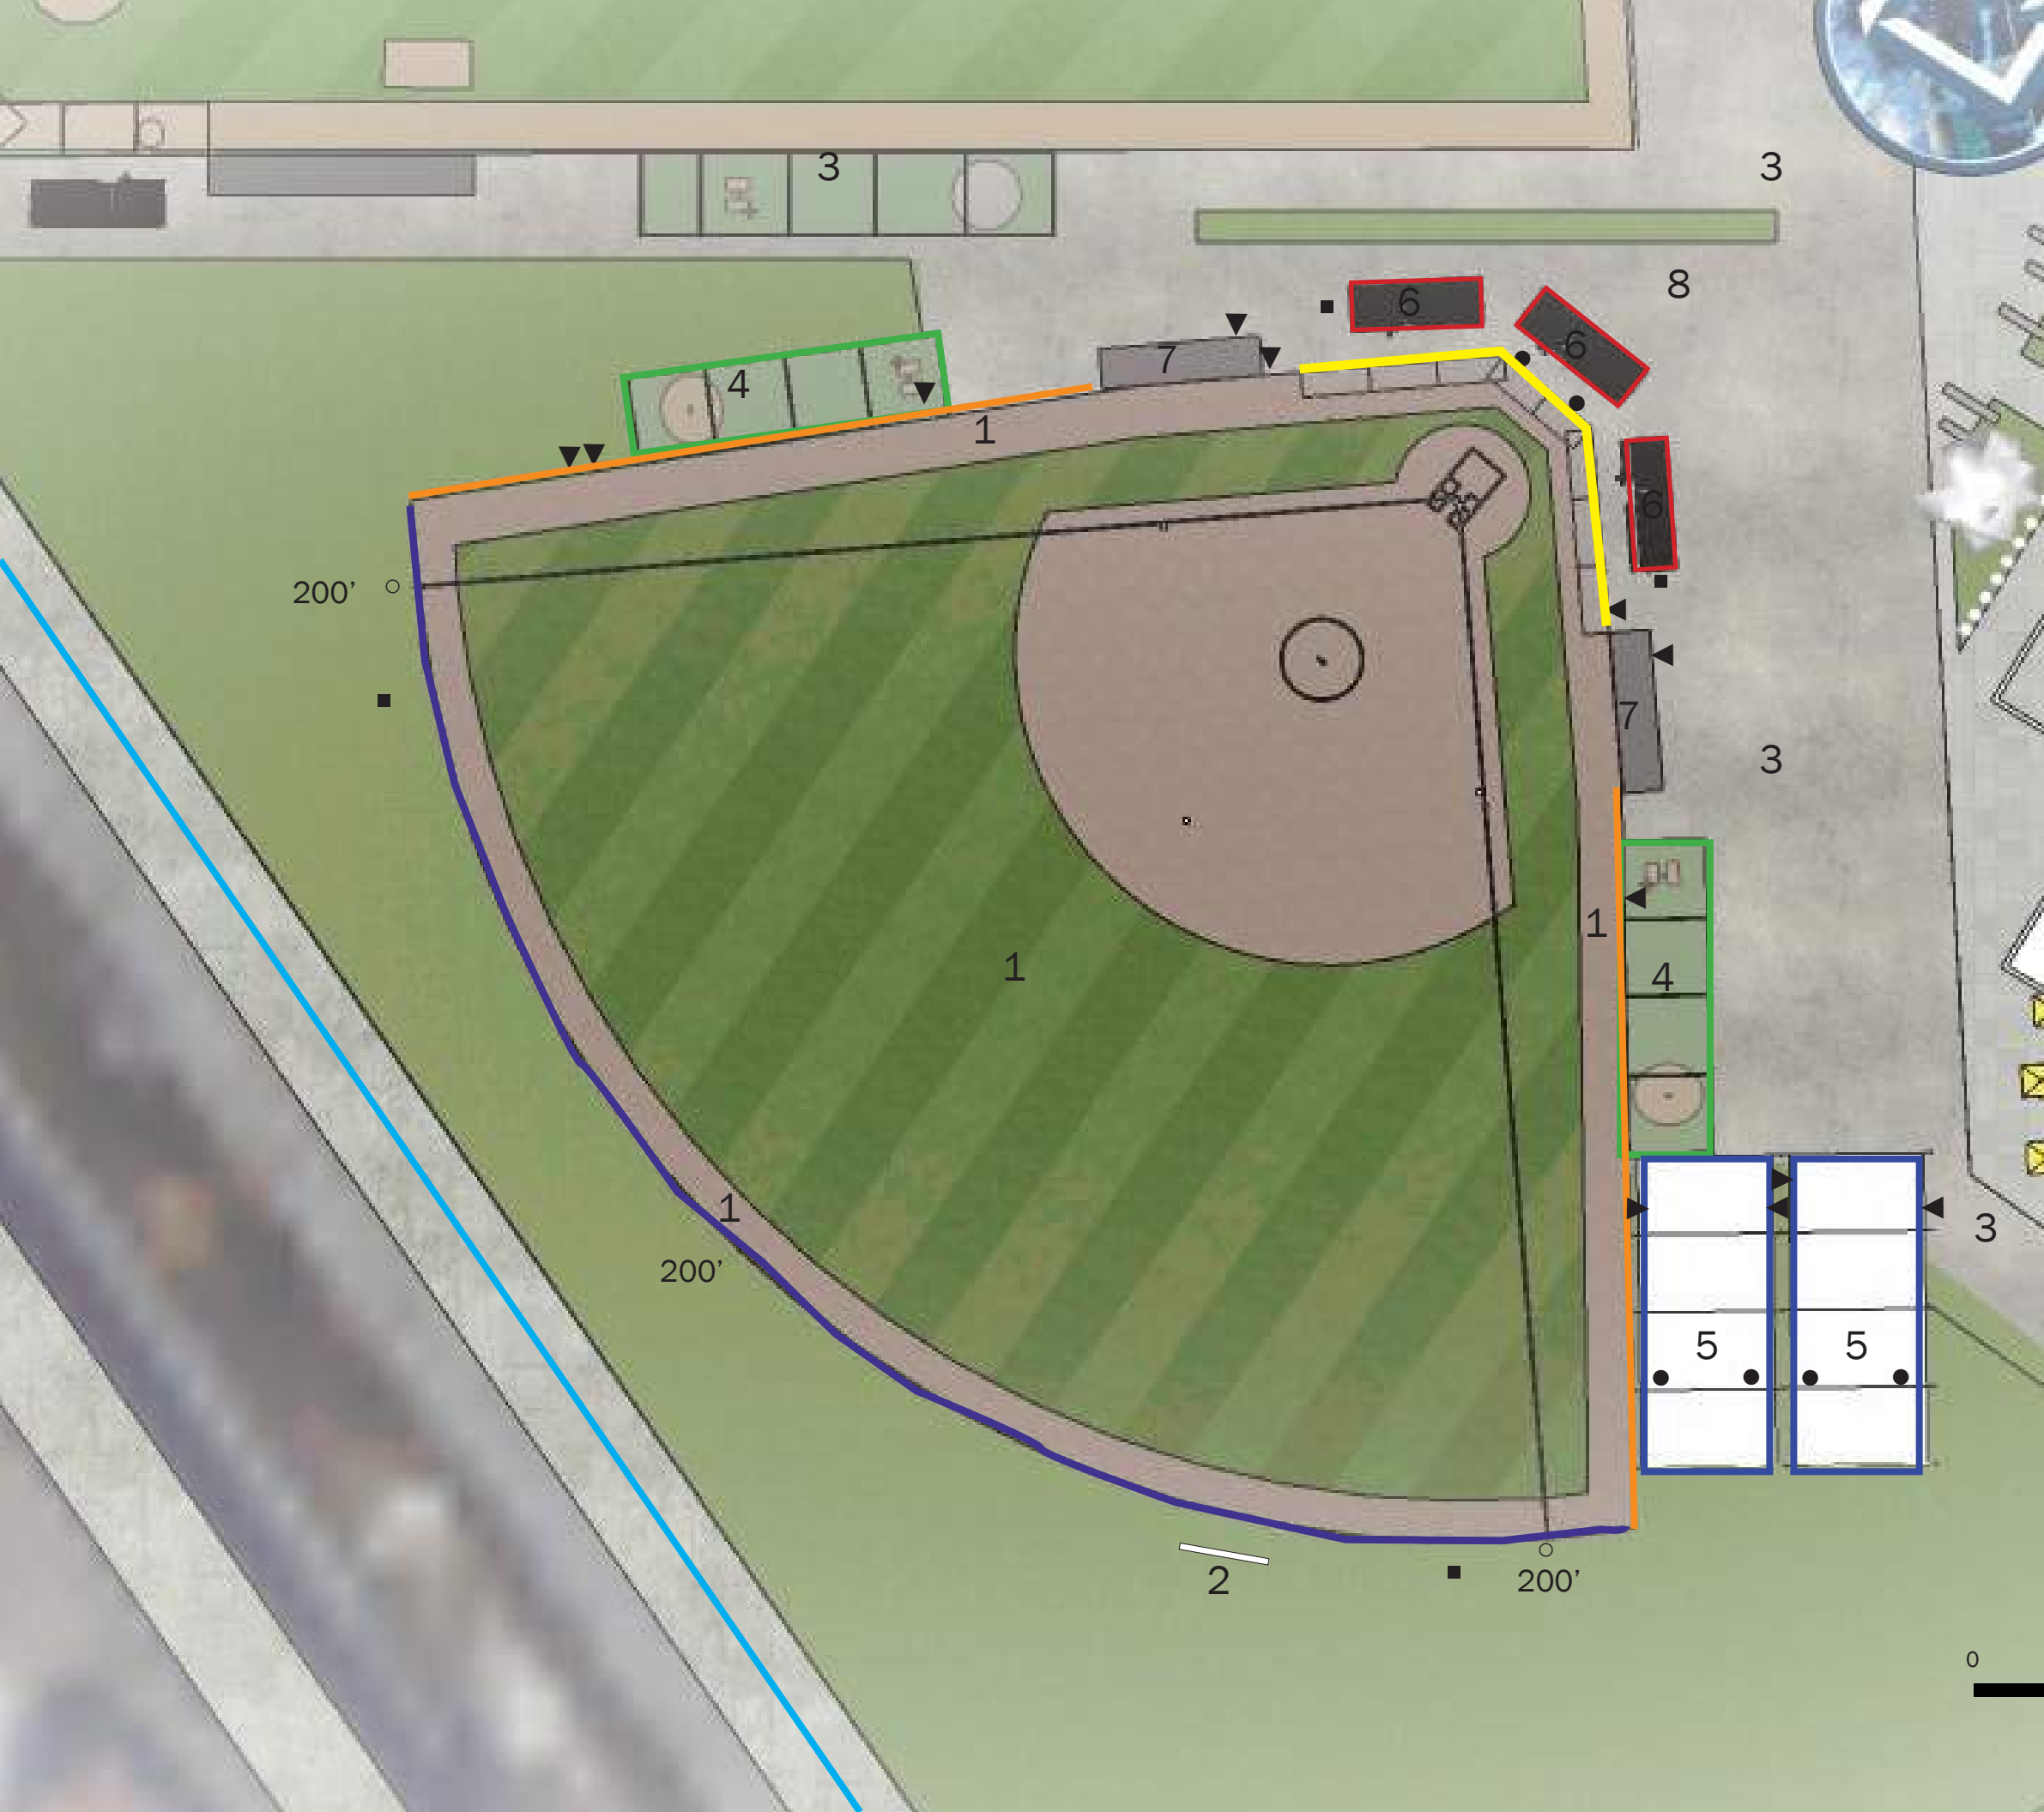


- 1 Artificial Turf / Warning Track
- 2 Scoreboard
- 3 Site Concrete Paving Walk Way
- 4 Softball Bullpen - Artificial Turf
- 5 Batting Cage with 10'-0" High Chainlink Fence
- 6 5-Row Removable Bleachers behind Homeplate, 1st and 3rd Base Line
- 7 Dugout - Chainlink with cover
- 8 Drinking Fountain/Bottle Filler
- ▲ 4'-0" Pedestrian Access Gate
- ▲▲ 8' Wide Maintenance Access Gate
- Electrical Outlets
- Musco Light Pole, Typ. Add Cameras and speakers to musco pole
- Foulpole Typ.
- 30'-0" High Backstop - Fully Padded with Tension Netting
- 8'-0" High Chainlink Fence
- 6'-0" High Chainlink Fence
- New 8'-0" High Ornamental fencing

 

Soccer Field


- 1 Soccer Field with Artificial Turf (65 yd x 120 yd)
- 2 Team and Coaching Area
- 3 Concrete Paving
- 4 5 Row Removable Bleachers
- ▲ 4'-0" Pedestrian Access Gate
- Electrical Outlets
- New 8'-0" High Ornamental fencing

 

Sports Breakdown

Sport	Storage Location	Locker Room Location	Team Room Location	# of Athletes Anticipated - Varsity Level Max	Competition Season
Baseball	Field House	Field House	NA	20	Spring
Softball	Field House	Field House	NA	20	Spring
Boys Basketball	Gymnasium - 390 SF	Gymnasium - 448 Lockers	Gymnasium	15	Winter
Girls Basketball	Gymnasium - 390 SF	Gymnasium - 448 Lockers	Gymnasium	15	Winter
Boys Tennis	Field House	Field House	NA	15	Spring
Girls Tennis	Field House	Field House	NA	15	Fall
Boys Track and Field	Outdoor at Field	Gymnasium - 448 Lockers	NA	30	Spring
Girls Track and Field	Outdoor at Field	Gymnasium - 448 Lockers	NA	30	Spring
Boys Volleyball	Gymnasium - 390 SF	Gymnasium - 448 Lockers	NA	14	Spring
Girls Volleyball	Gymnasium - 390 SF	Gymnasium - 448 Lockers	NA	14	Fall
Boys Soccer	Field House	Field House	NA	20	Winter
Girls Soccer	Field House	Field House	NA	20	Winter
Wrestling	Gymnasium - 406 SF	Gymnasium - 448 Lockers	NA	18	Winter
Football	Football Field Area	Gymnasium - 448 Lockers	Gymnasium	75	Fall
Boys Swimming	Pool Equipment room - 818 SF	Gymnasium - 448 Lockers	NA	25	Spring
Girls Swimming	Pool Equipment room - 818 SF	Gymnasium - 448 Lockers	NA	25	Spring
Cheer	Gymnasium - 390 SF	Gymnasium - 448 Lockers	NA	25	Year Round
Boys - Cross Country	NA	Field House	NA	12	Fall
Girls - Cross Country	NA	Field House	NA	12	Fall
Boys Water Polo	Pool Equipment room - 818 SF	Gymnasium - 448 Lockers	NA	15	Fall
Girls Water Polo	Pool Equipment room - 818 SF	Gymnasium - 448 Lockers	NA	15	Winter
Boys Lacrosse	Field House	Field House	NA	20	Spring
Girls Lacrosse	Field House	Field House	NA	20	Spring

Compton High School Gym - Floor Plan

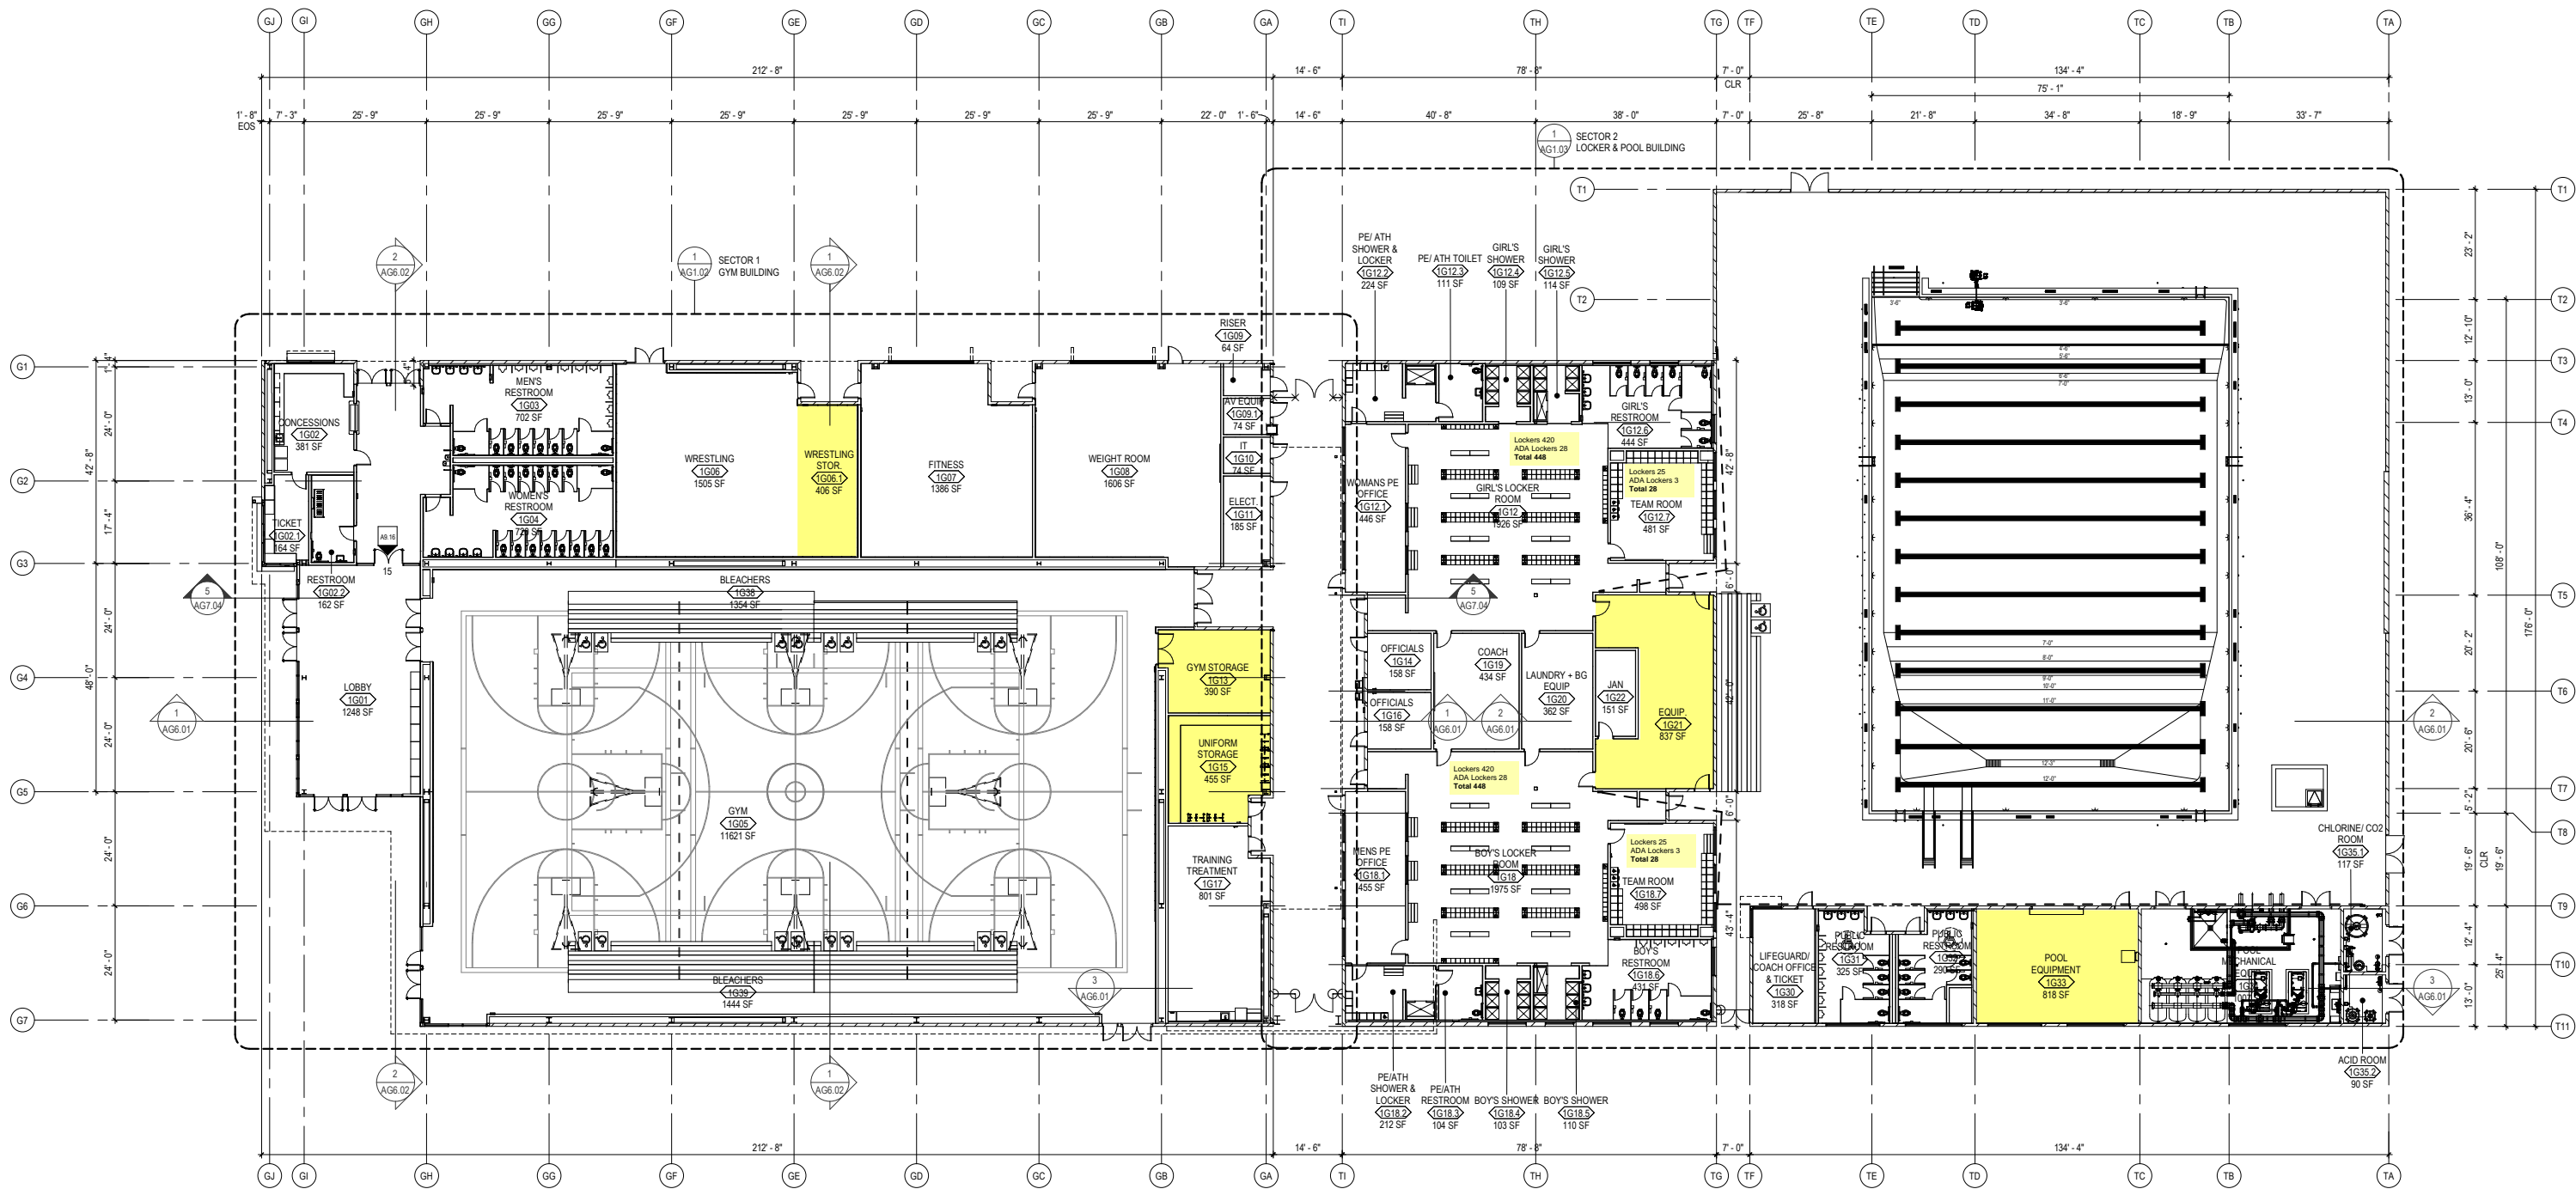

1 GYM BLDG - OVERALL
AG1.01 SCALE: 1/16" = 1'-0"
PROJECT NORTH

Compton High School Track & Field - Plan

